
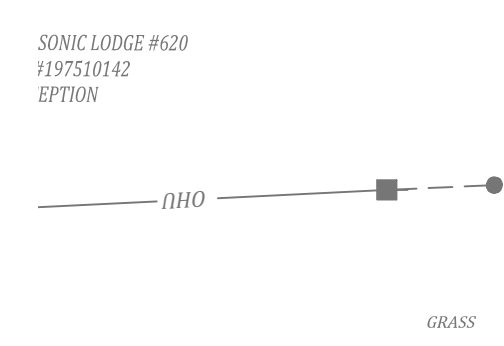


g:\file P:\2021\21163\21163_Section 1\Engineering\Code\Proposed\21163_S1_p10-ALT_entrance_080222.dwg Aug 03, 2022 - 10:26am

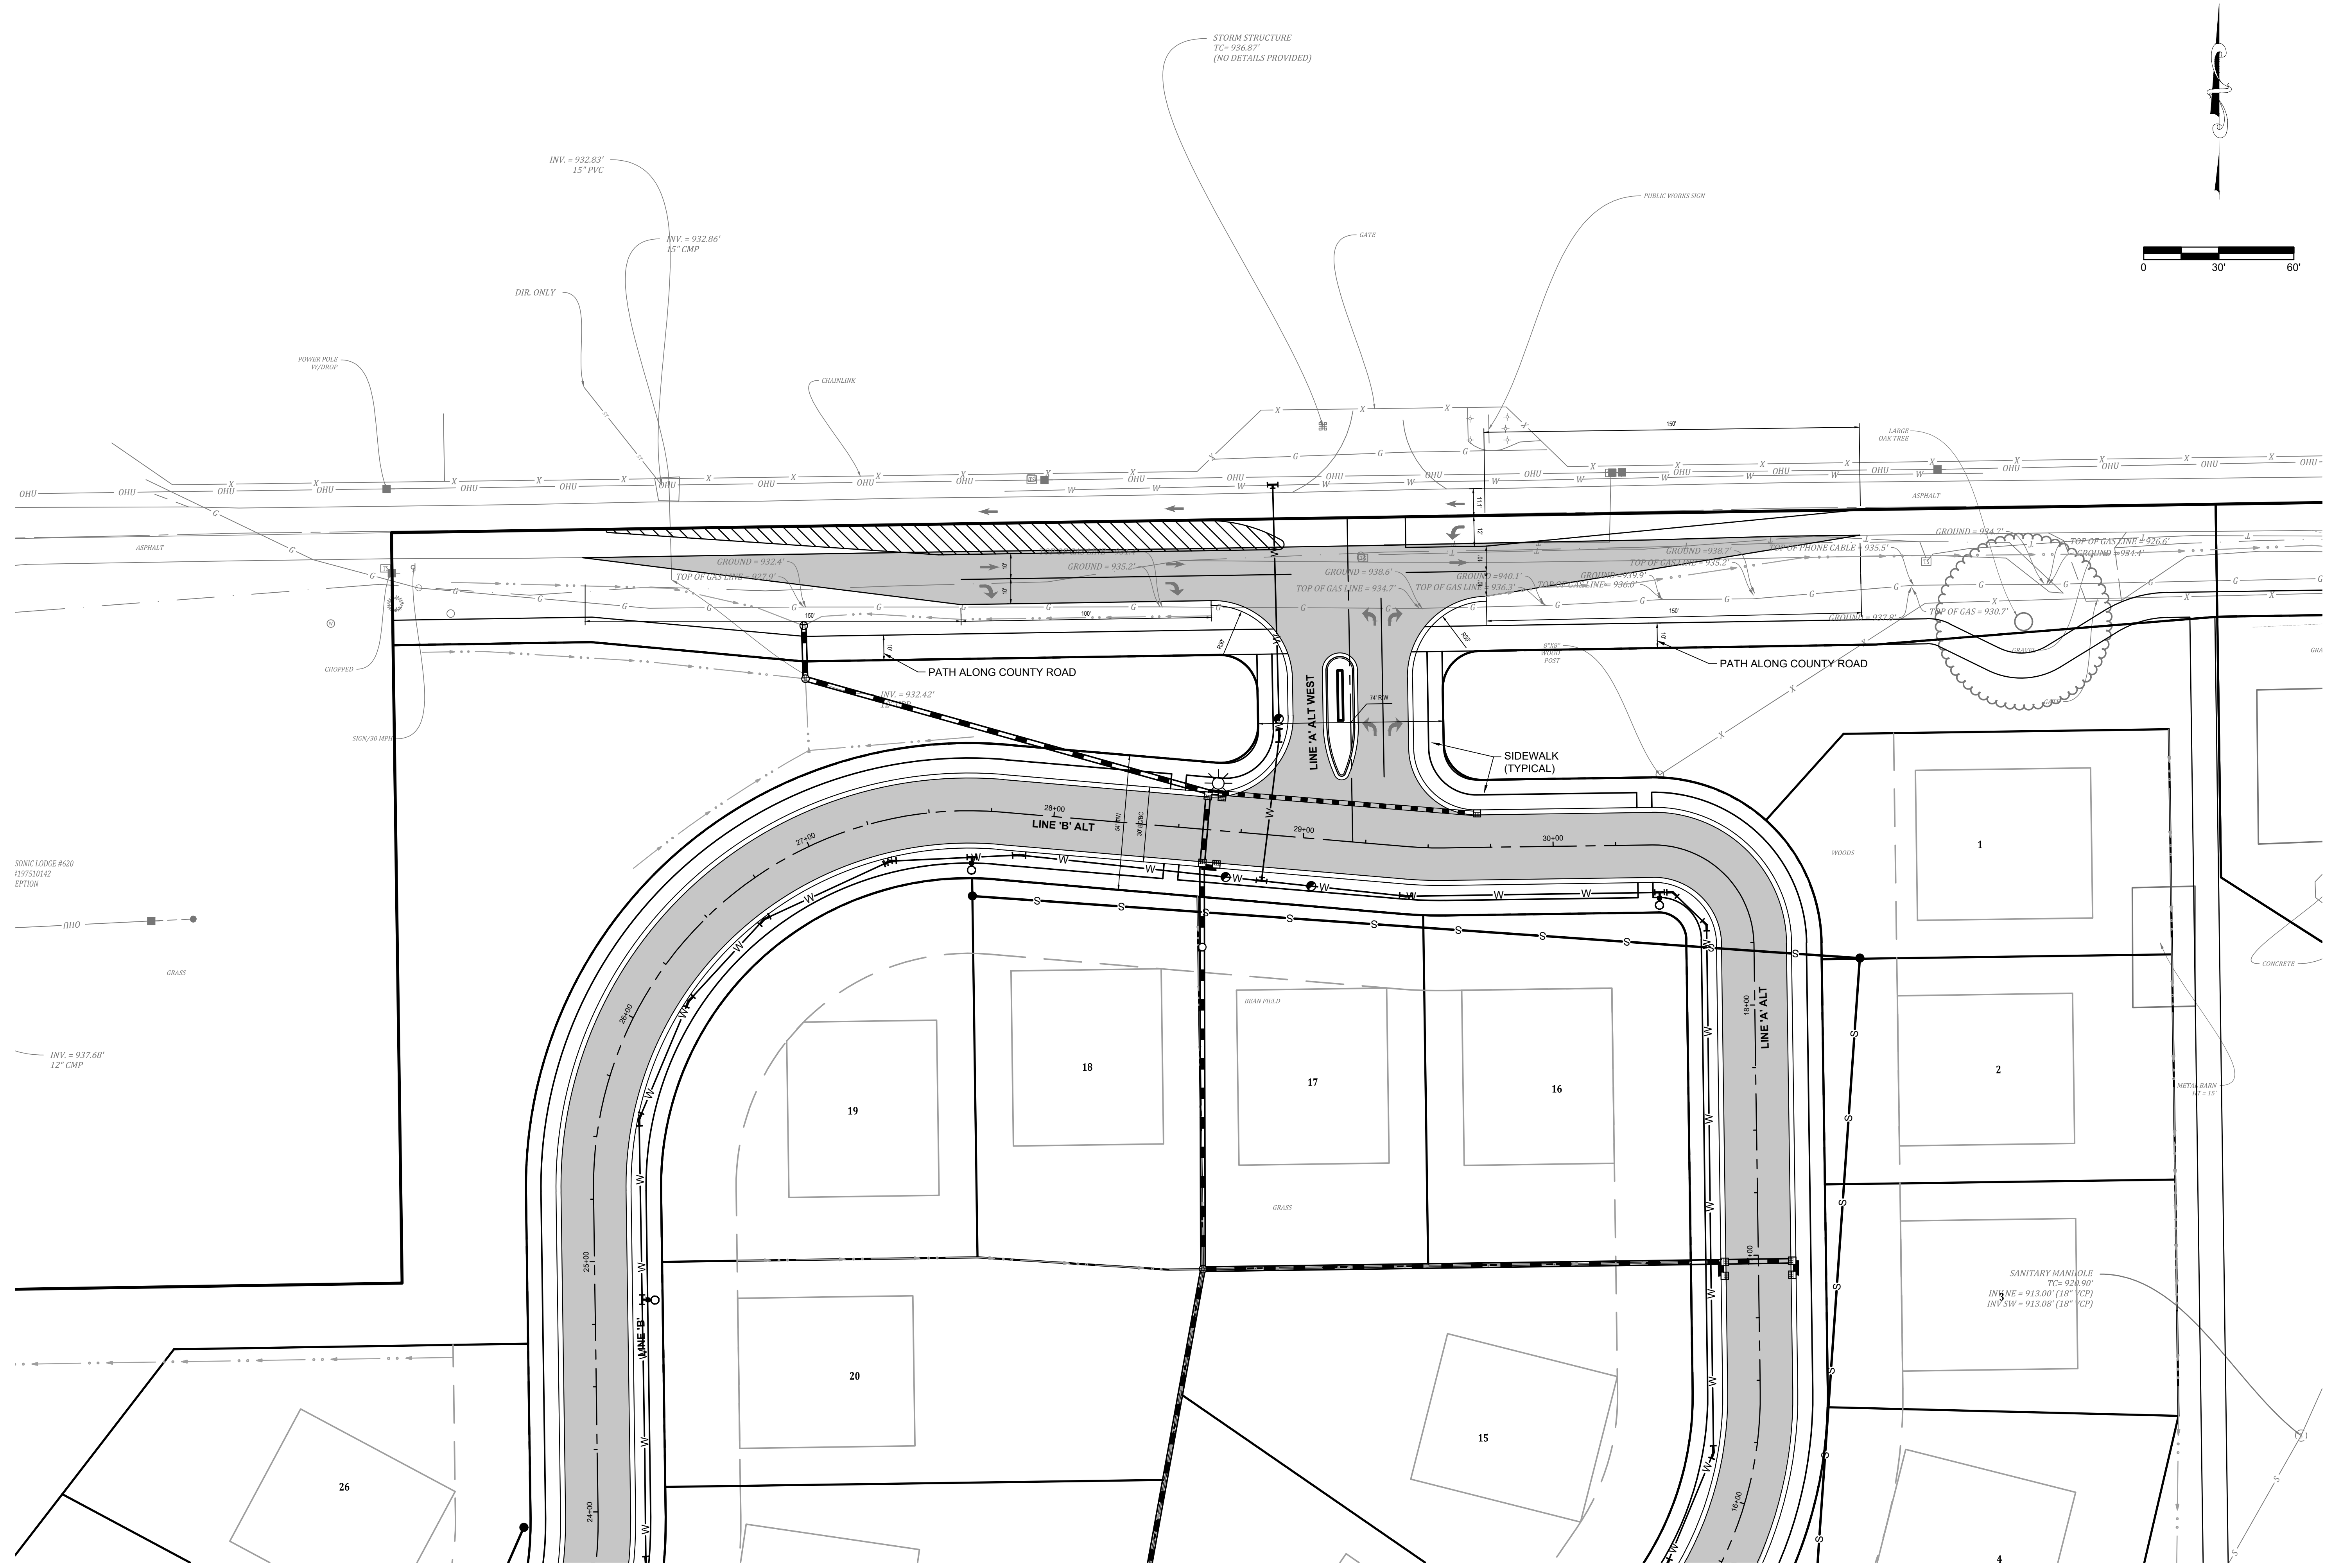

| Designated: | Sym. | Revisions | Date |
|----------------|------|-----------|------|
| Drawn: GAF | | | |
| Checked: | | | |
| Scale: 1"=30' | | | |
| Date: 08-02-22 | | | |

ALTERNATE ENTRANCE
HIDDEN HILLS, SECTION 1
PYATT BUILDERS
TOWN of PITTSBORO, INDIANA

NOT FOR CONSTRUCTION

BANNING ENGINEERING
853 COLUMBIA ROAD, SUITE #101
PLAINFIELD, IN 46166
BUS: (317) 707-3700 FAX: (317) 707-3800
E-MAIL: Banning@BanningEngineering.com
WEB: www.BanningEngineering.com

Project No: 21163-S1
Sheet No:

C001